

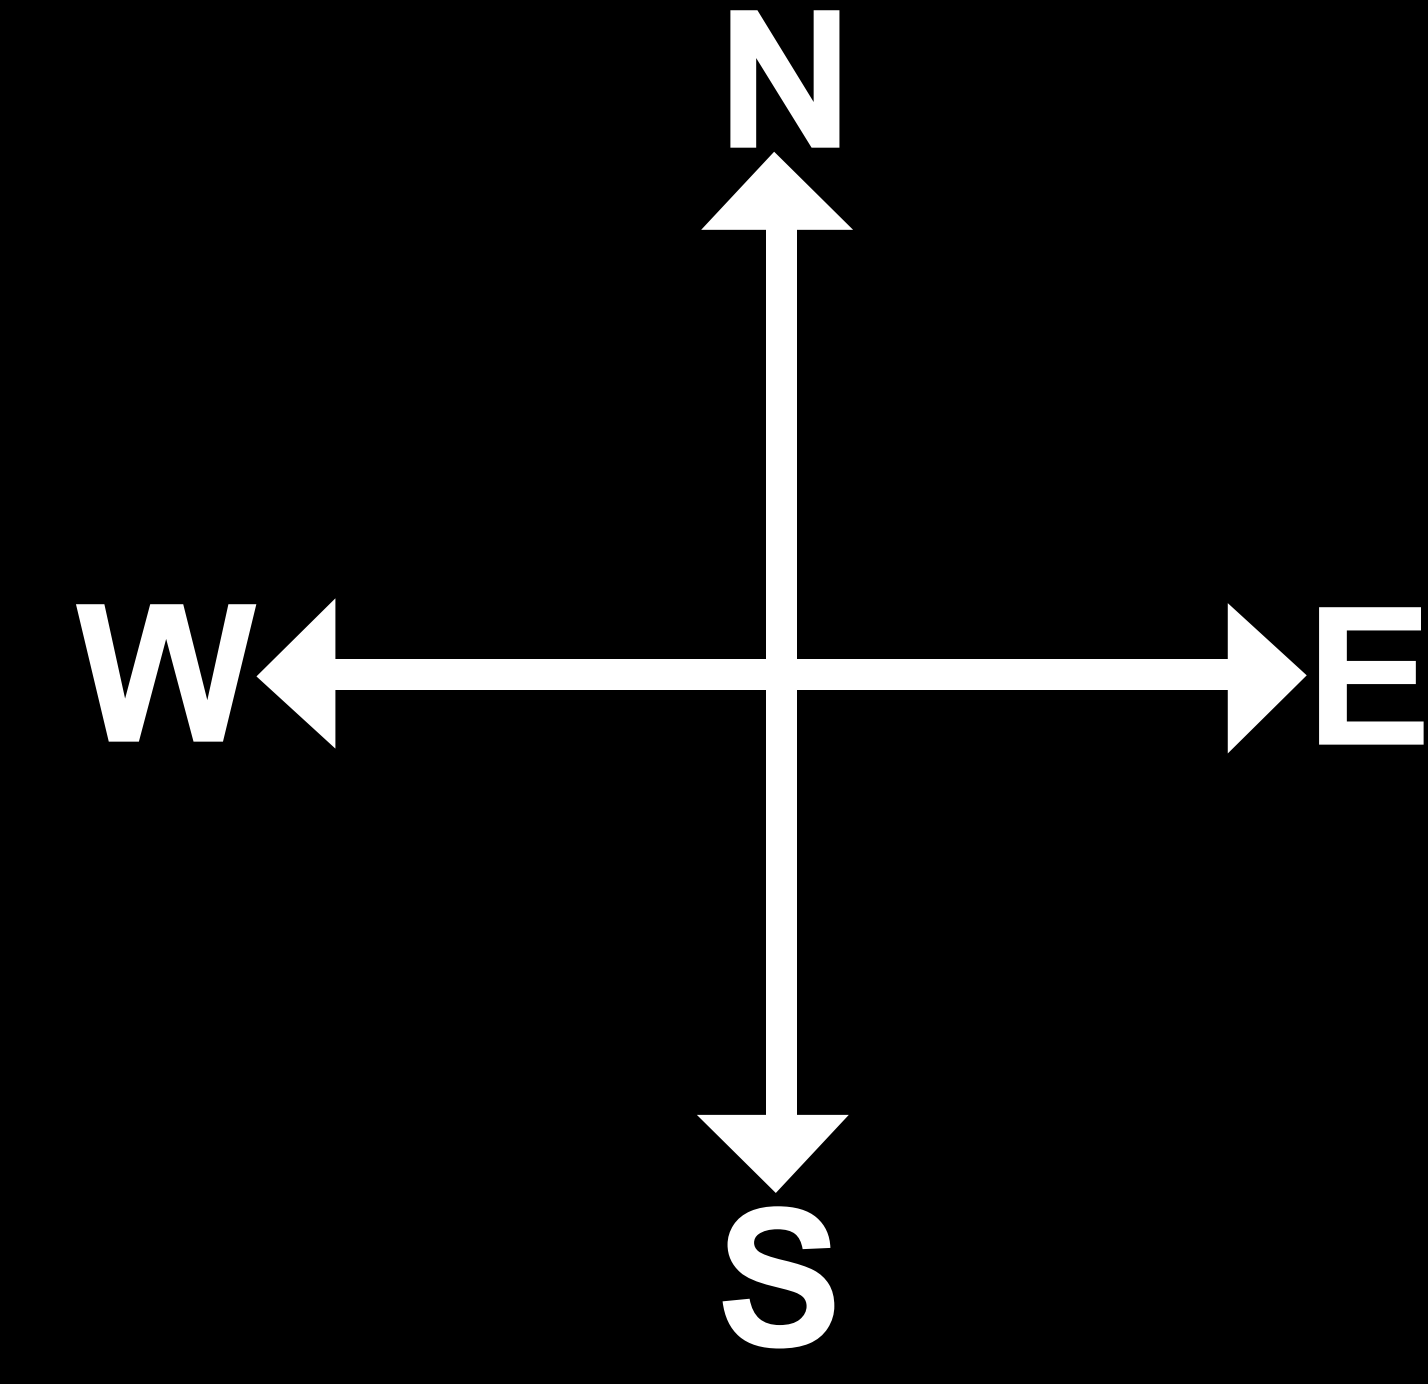


# CONCEPT FOR A SEMI-DOOR LESS ONE ROOM HOUSE

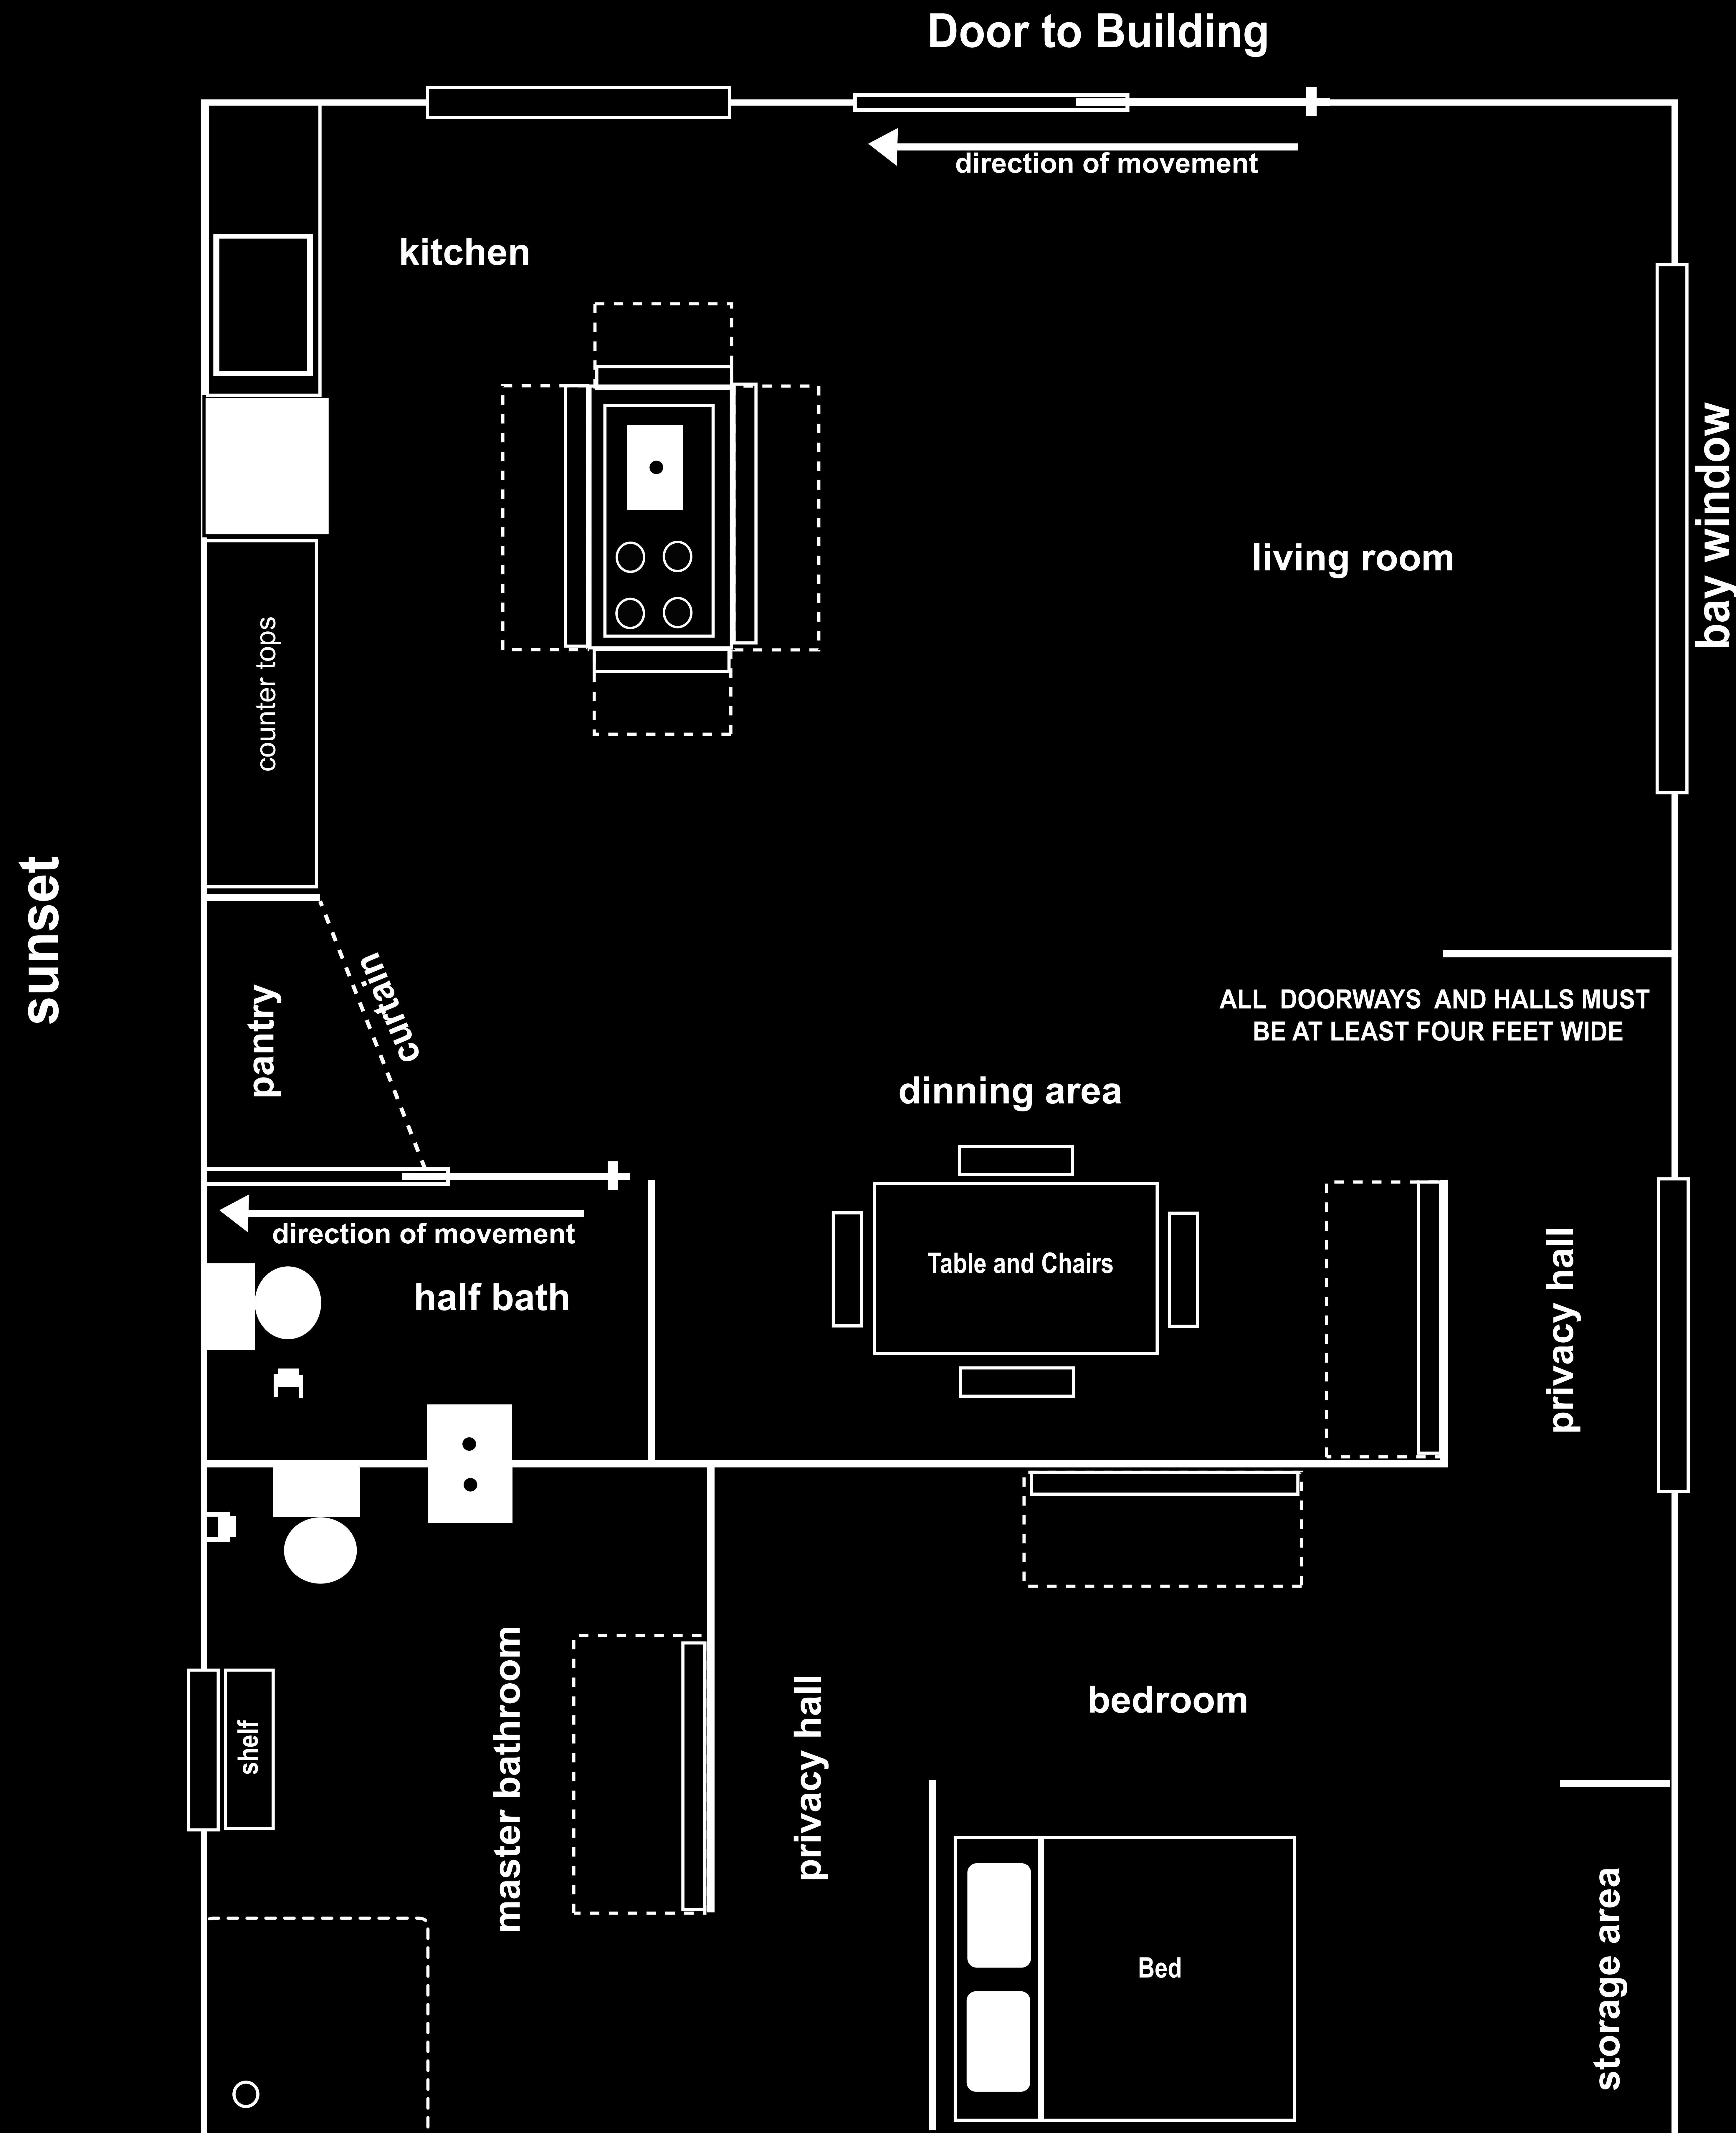

This Side Of The Building  
Should Face East

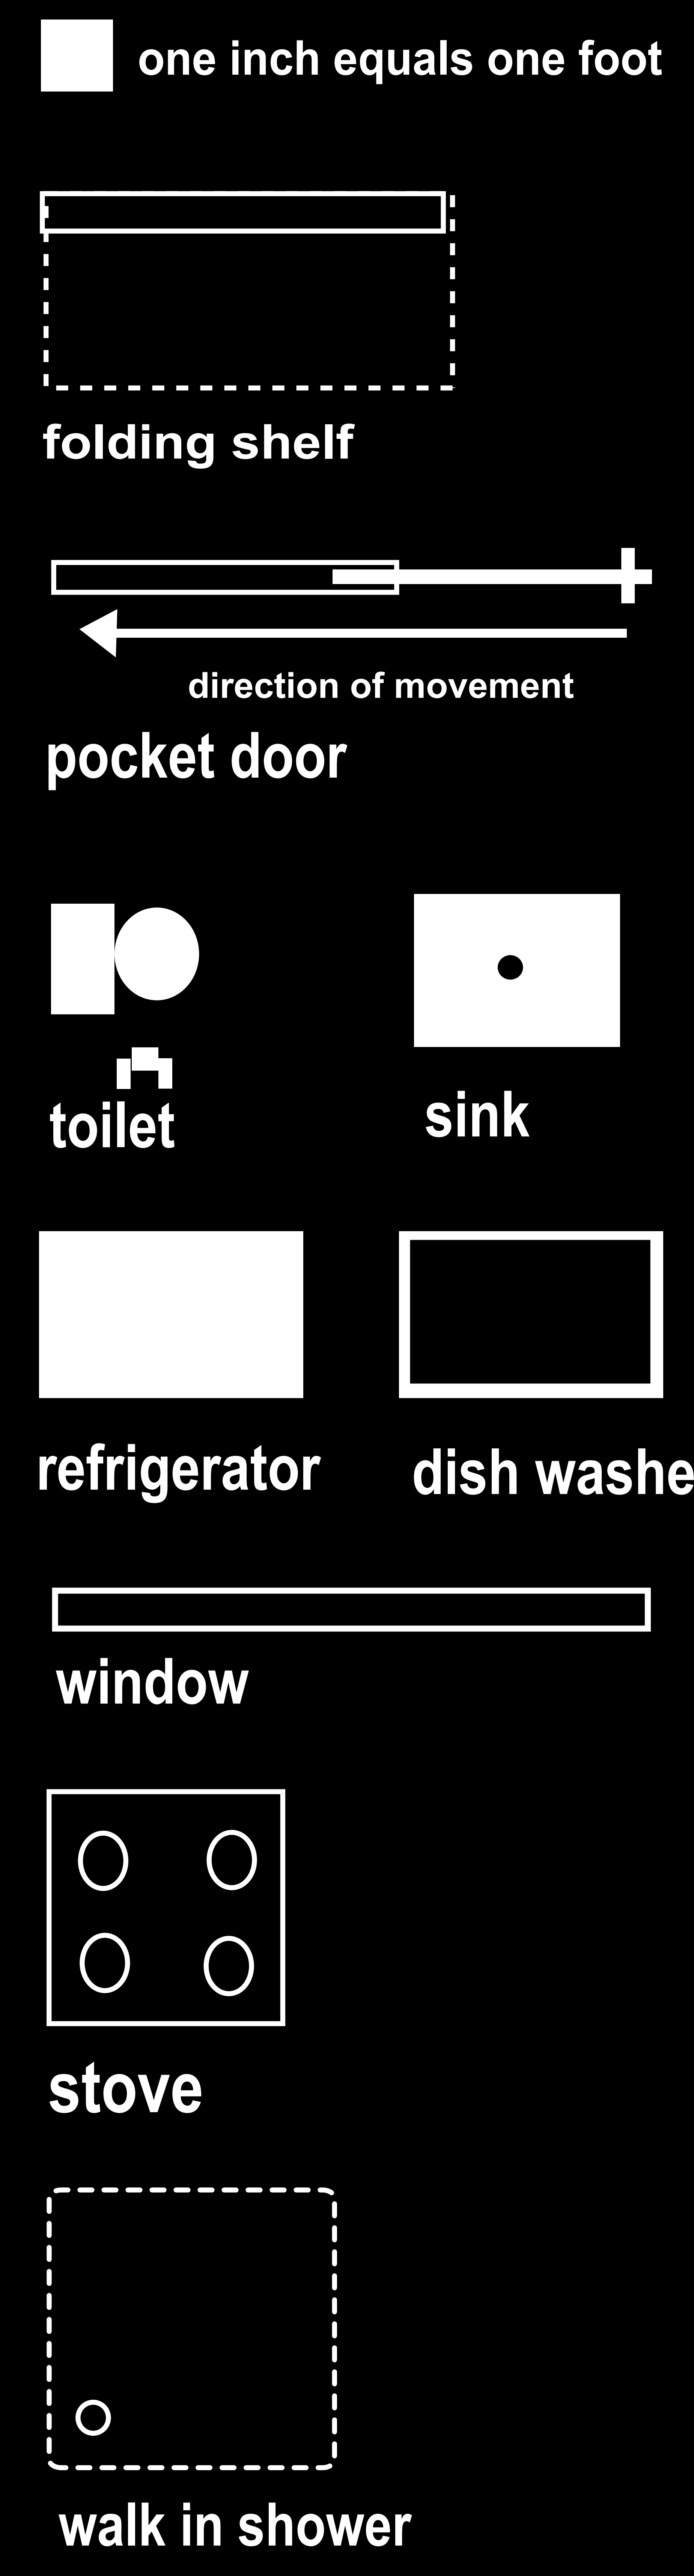

KEY OF UNMARKED OBJECTS